



STREET ELEVATION

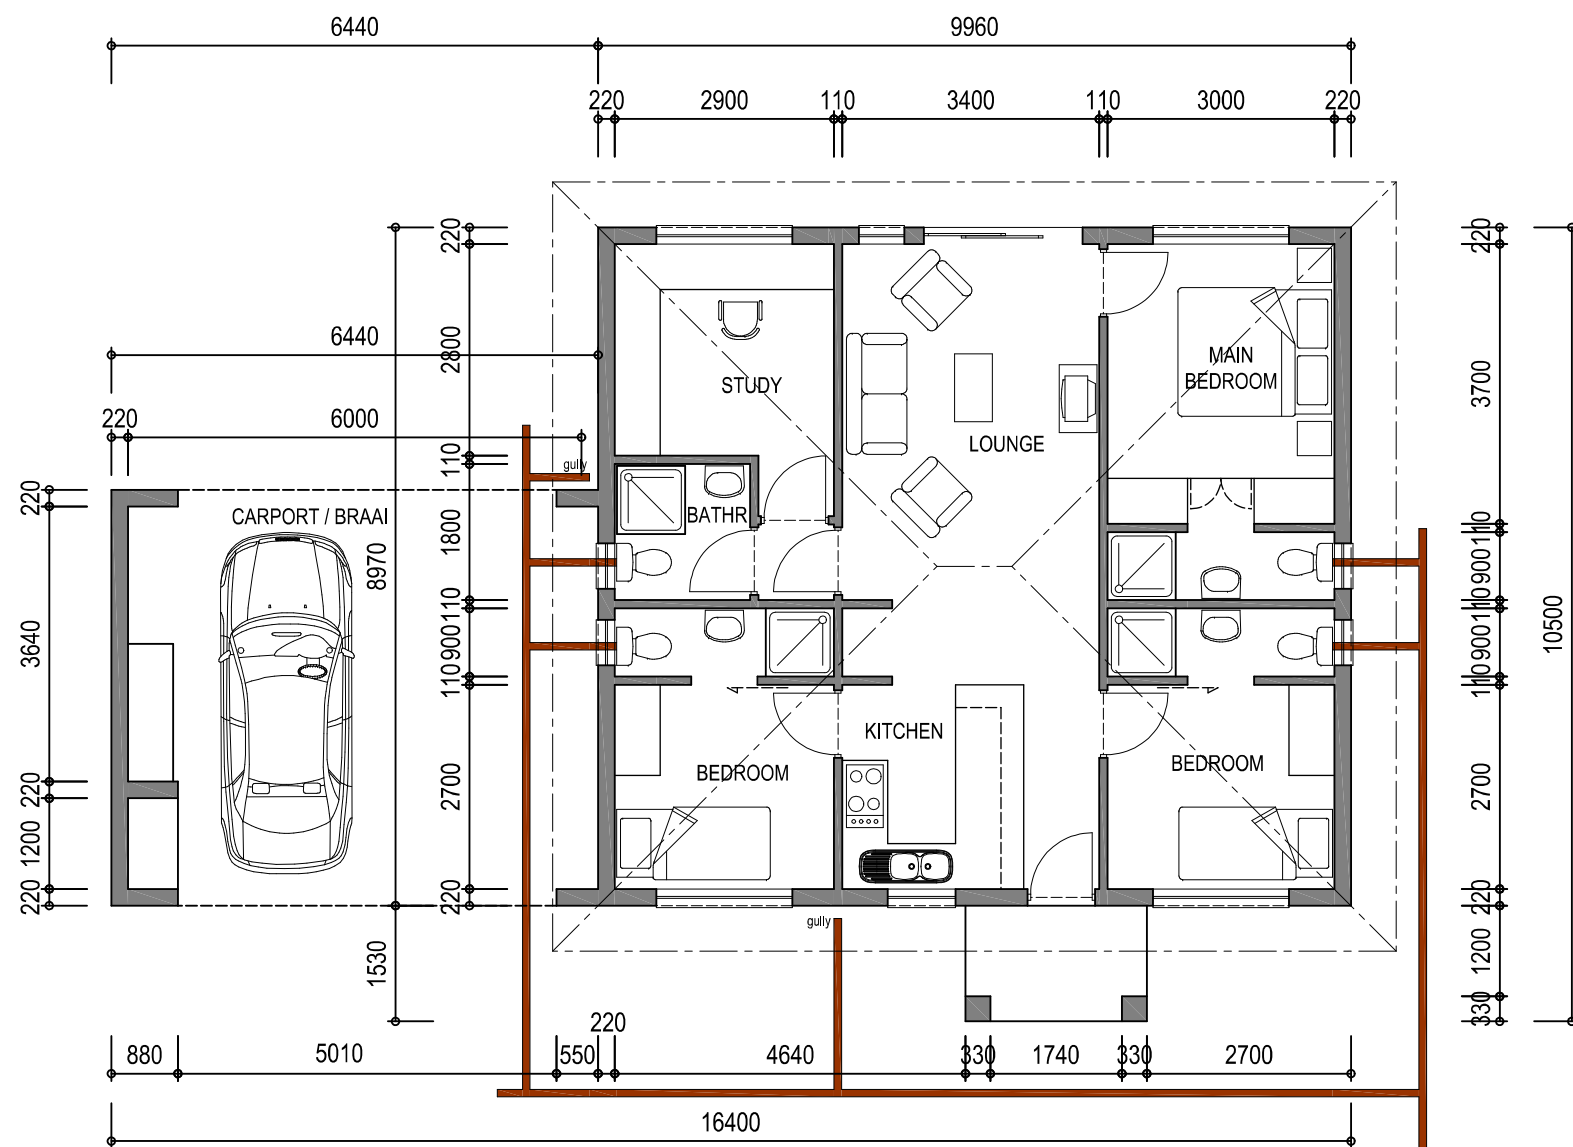

SHANDRANI
FLOOR PLAN: A1
93+35= 128m²
Scale 1:100

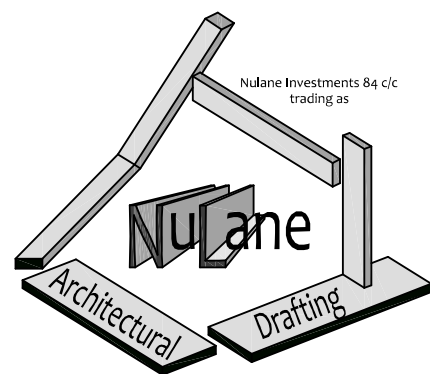

H.I.FRANCK (Pr.Arch.Draught - PAD20909)

56 HERMAN STREET
P.O.BOX.944, ELLISRAS 0555
TEL. 082 3265093
FAX. 086 6472505
henri@nulane84.co.za

COPYRIGHT RESERVED BY COMPANY.